


CANADA

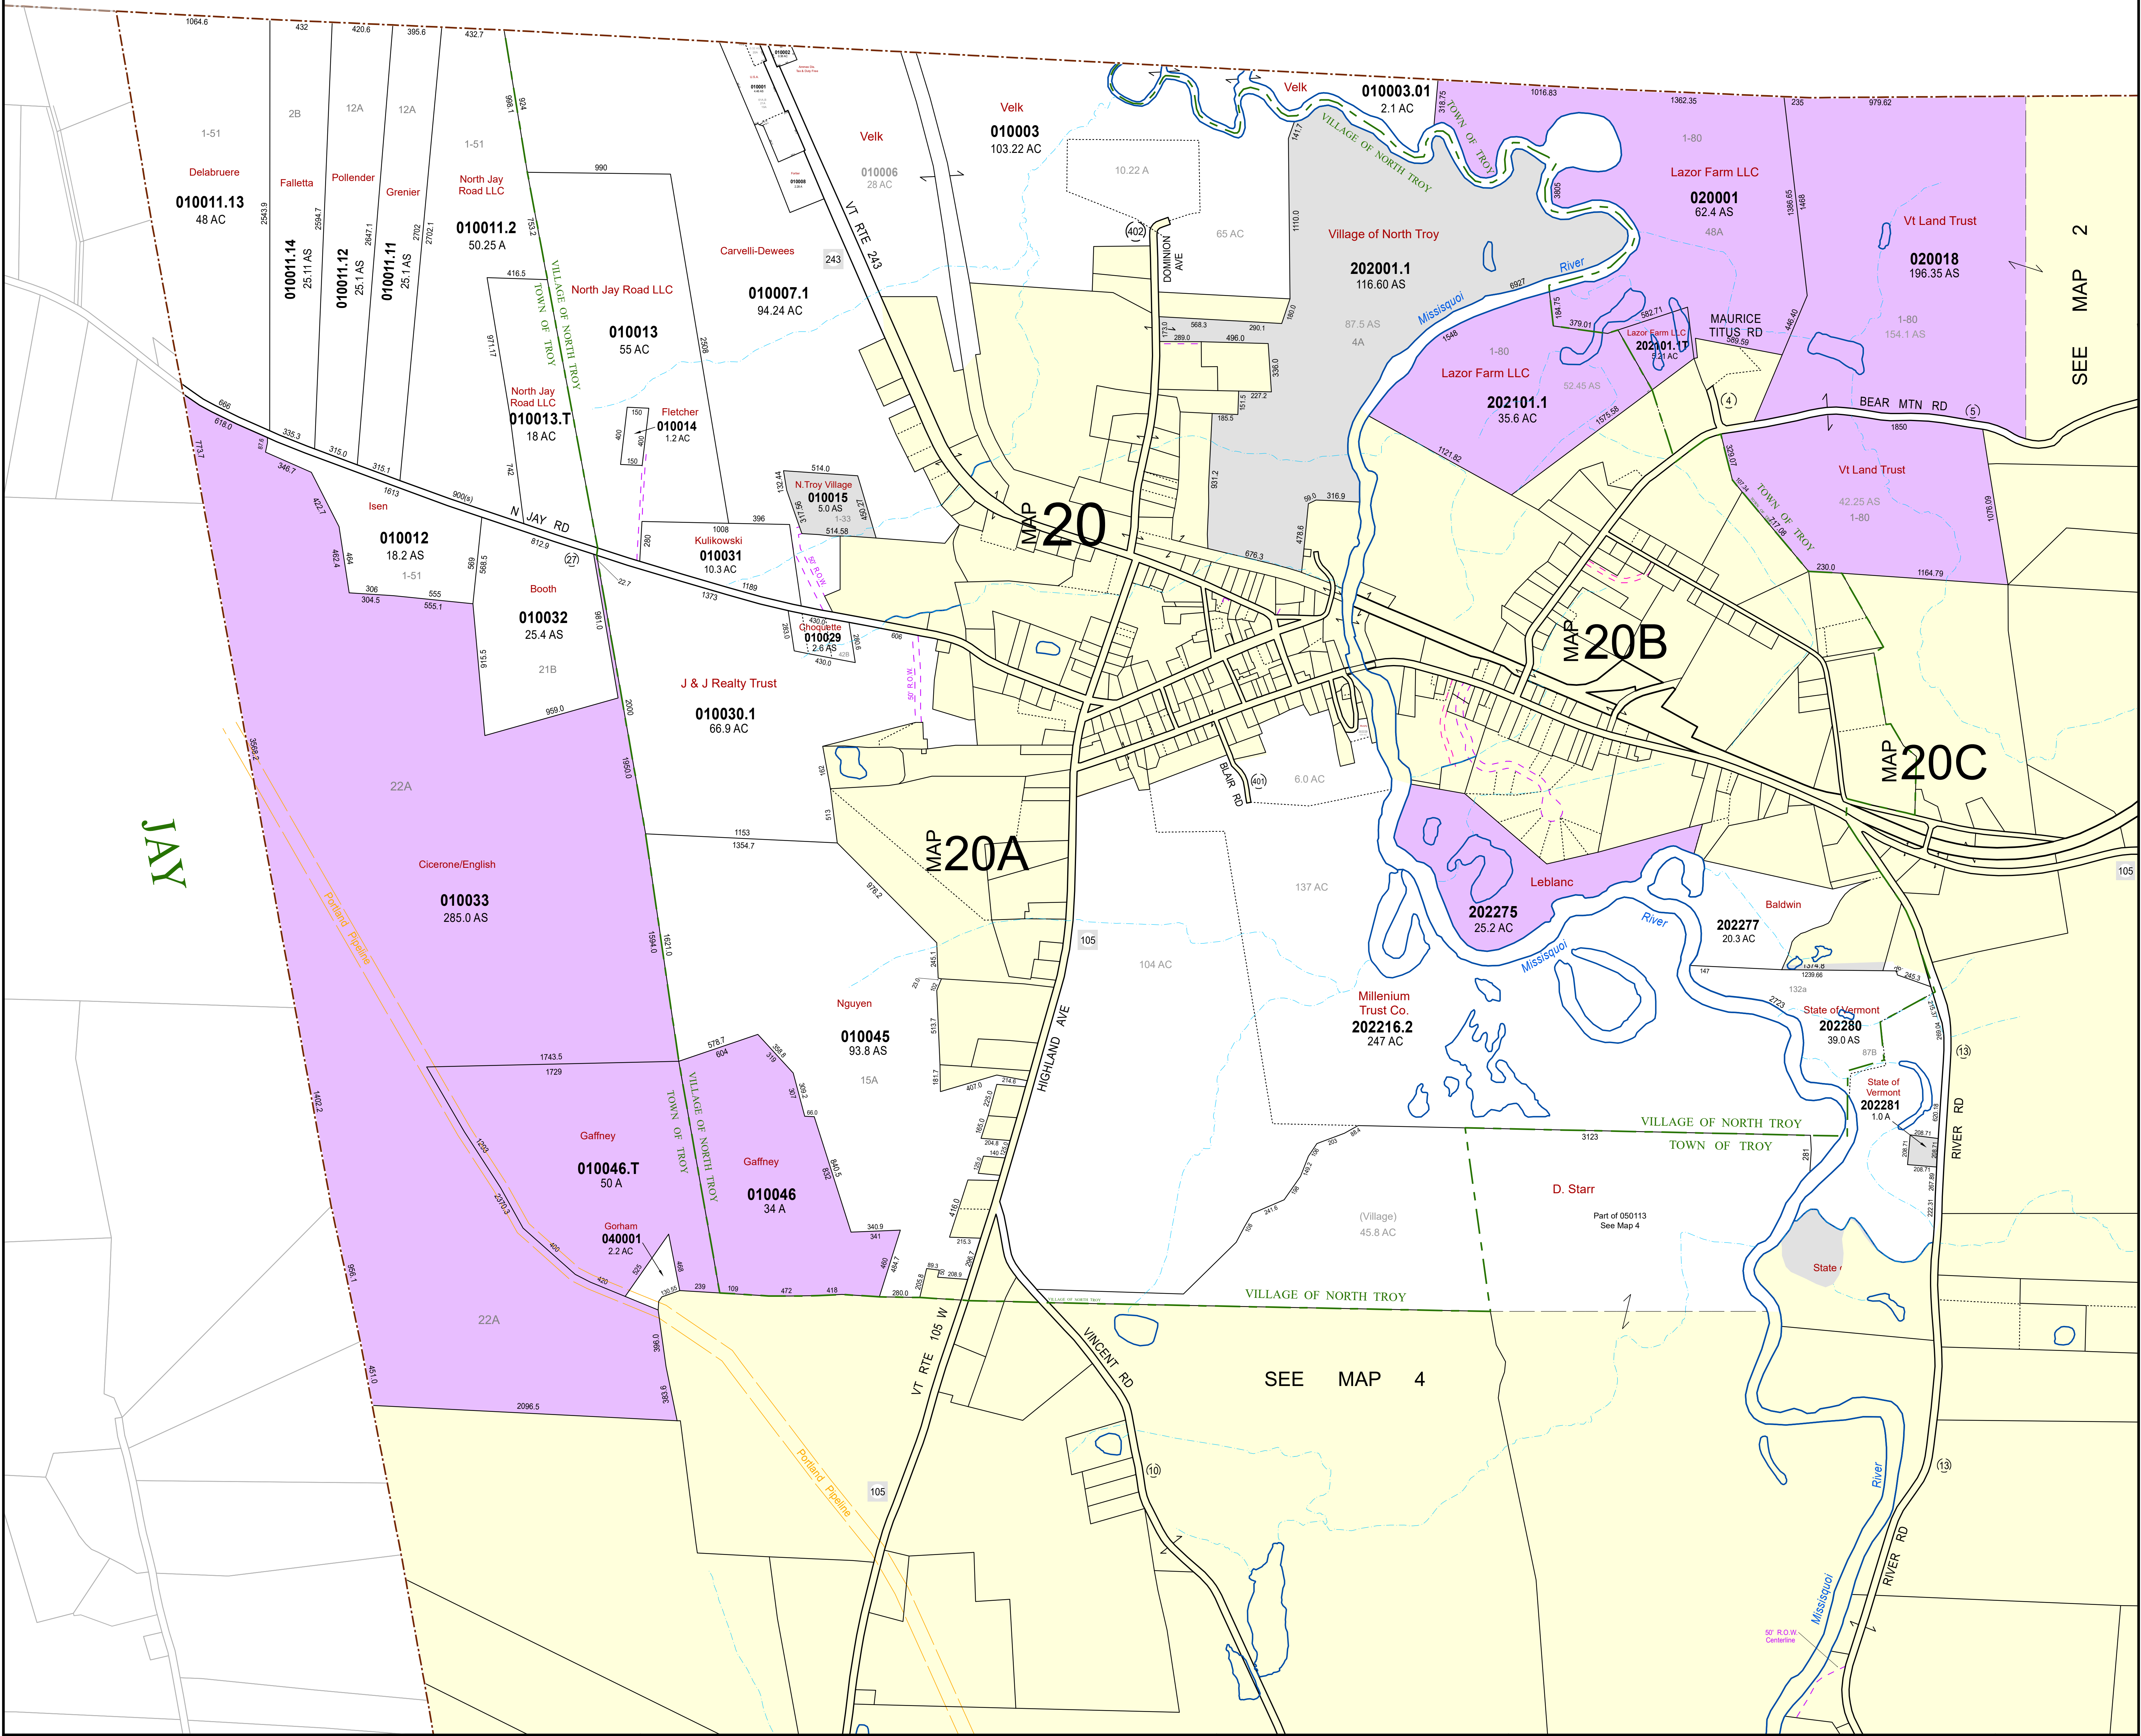

SEE MAP 2

SEE MAP 4

THIS MAP IS FOR ASSESSMENT PURPOSES. IT IS NOT VALID FOR LEGAL DESCRIPTION OR CONVEYANCE.

THE HORIZONTAL DATUM IS THE VERMONT STATE PLANE COORDINATE SYSTEM, NAD 83.

REVISED & REPRINTED BY

CAI Technologies

Precision Mapping, Geospatial Solutions

11 PLEASANT STREET, LITTLETON, NH 03561
800.322.4540 - WWW.CAI-TECH.COM

Parcel Number	202275
Deed Acres	100 A
Computed Acres	100.5 AC
Surveyed Acres	100.25 AS
Scaled Dimensions	900(s)
Deed/Survey Dim.	450.15
Subdivision Lot No.	Lot 23

Vermont Route

Town Rd Number

Filed Survey No.

Building

Approx. Location

LEGEND

Match Line

Property Line

Deed Line

Town Line

River as a Property Line

River thru Parcel

Private R.O.W.

Town Parcels

Current Use

State of VT

Exempt

FEET

420 210 0 420 840 1,260

METERS

100 50 0 100 200 300

REVISED TO: APRIL 1, 2024

PROPERTY MAPS

TROY

VERMONT

INDEX DIAGRAM

MAP NO.

1